




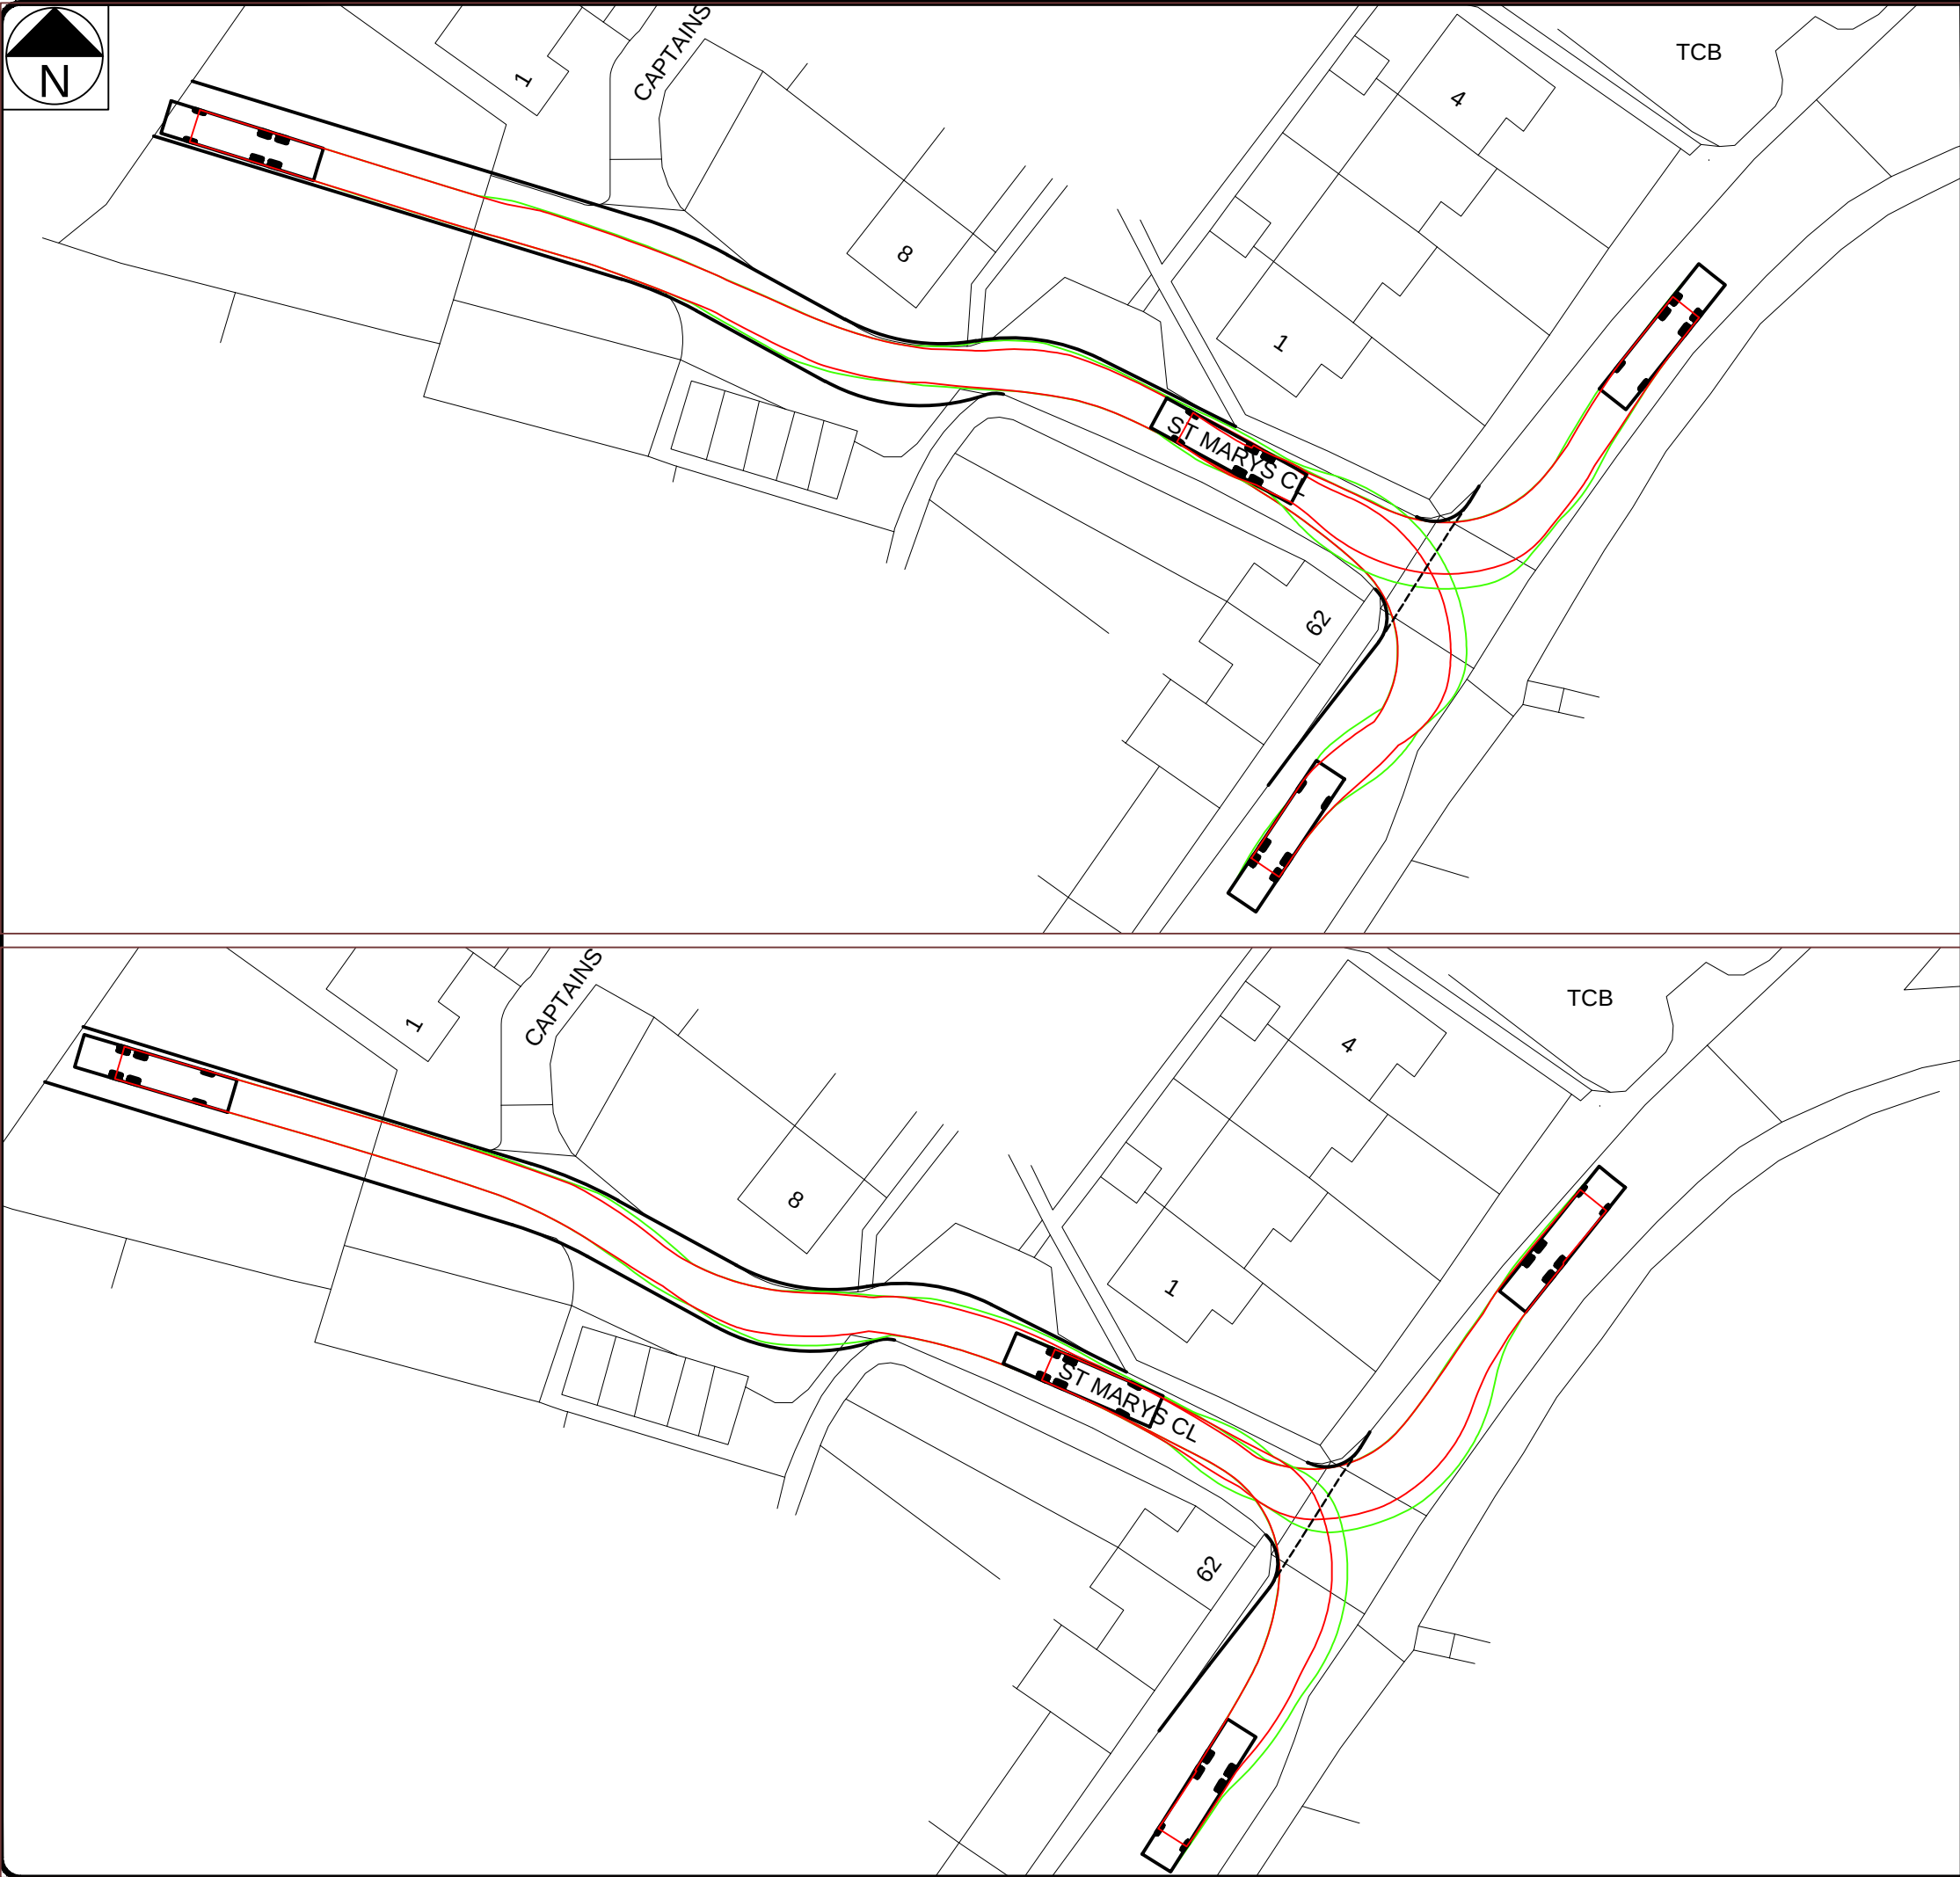

- Notes:
1. Based on OS mapping data. Works shown subject to confirmation of existing layout by topographical survey.
 2. Proposed works subject to confirmation of land ownership.

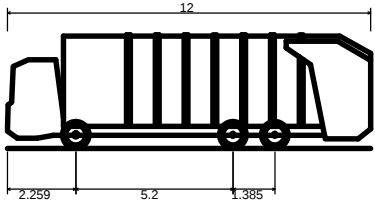

12m Phoenix 2 Duo Recycler (P2-15W with Elite 6x4 chassis)
Overall Length 12.000m
Overall Width 2.530m
Overall Body Height 3.756m
Min Body Ground Clearance 0.309m
Track Width 2.530m
Lock to Lock Time 4.00s
Kerb to Kerb Turning Radius 11.550m

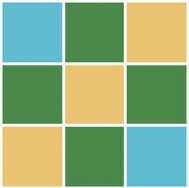

COTSWOLD
TRANSPORT
PLANNING

Cotswold Transport Planning Ltd
121 Promenade
Cheltenham
Gloucestershire
GL50 1NW
Tel: 01242 370283
cheltenham@cotswoldtp.co.uk
www.cotswoldtp.co.uk

Drawing Title:
Refuse Vehicle Swept Paths

Client:
BPHA

Project:
Captain's Close, Bletsoe

Drawing No: SP01	Revision:
Date Drawn: 09.05.19	Issue Date: 09.05.19
Drawn by: MP	Checked by: CE
Project Code: CTP-19-344	Scale at A3: 1:500

Drawing Status:
INFORMATION