



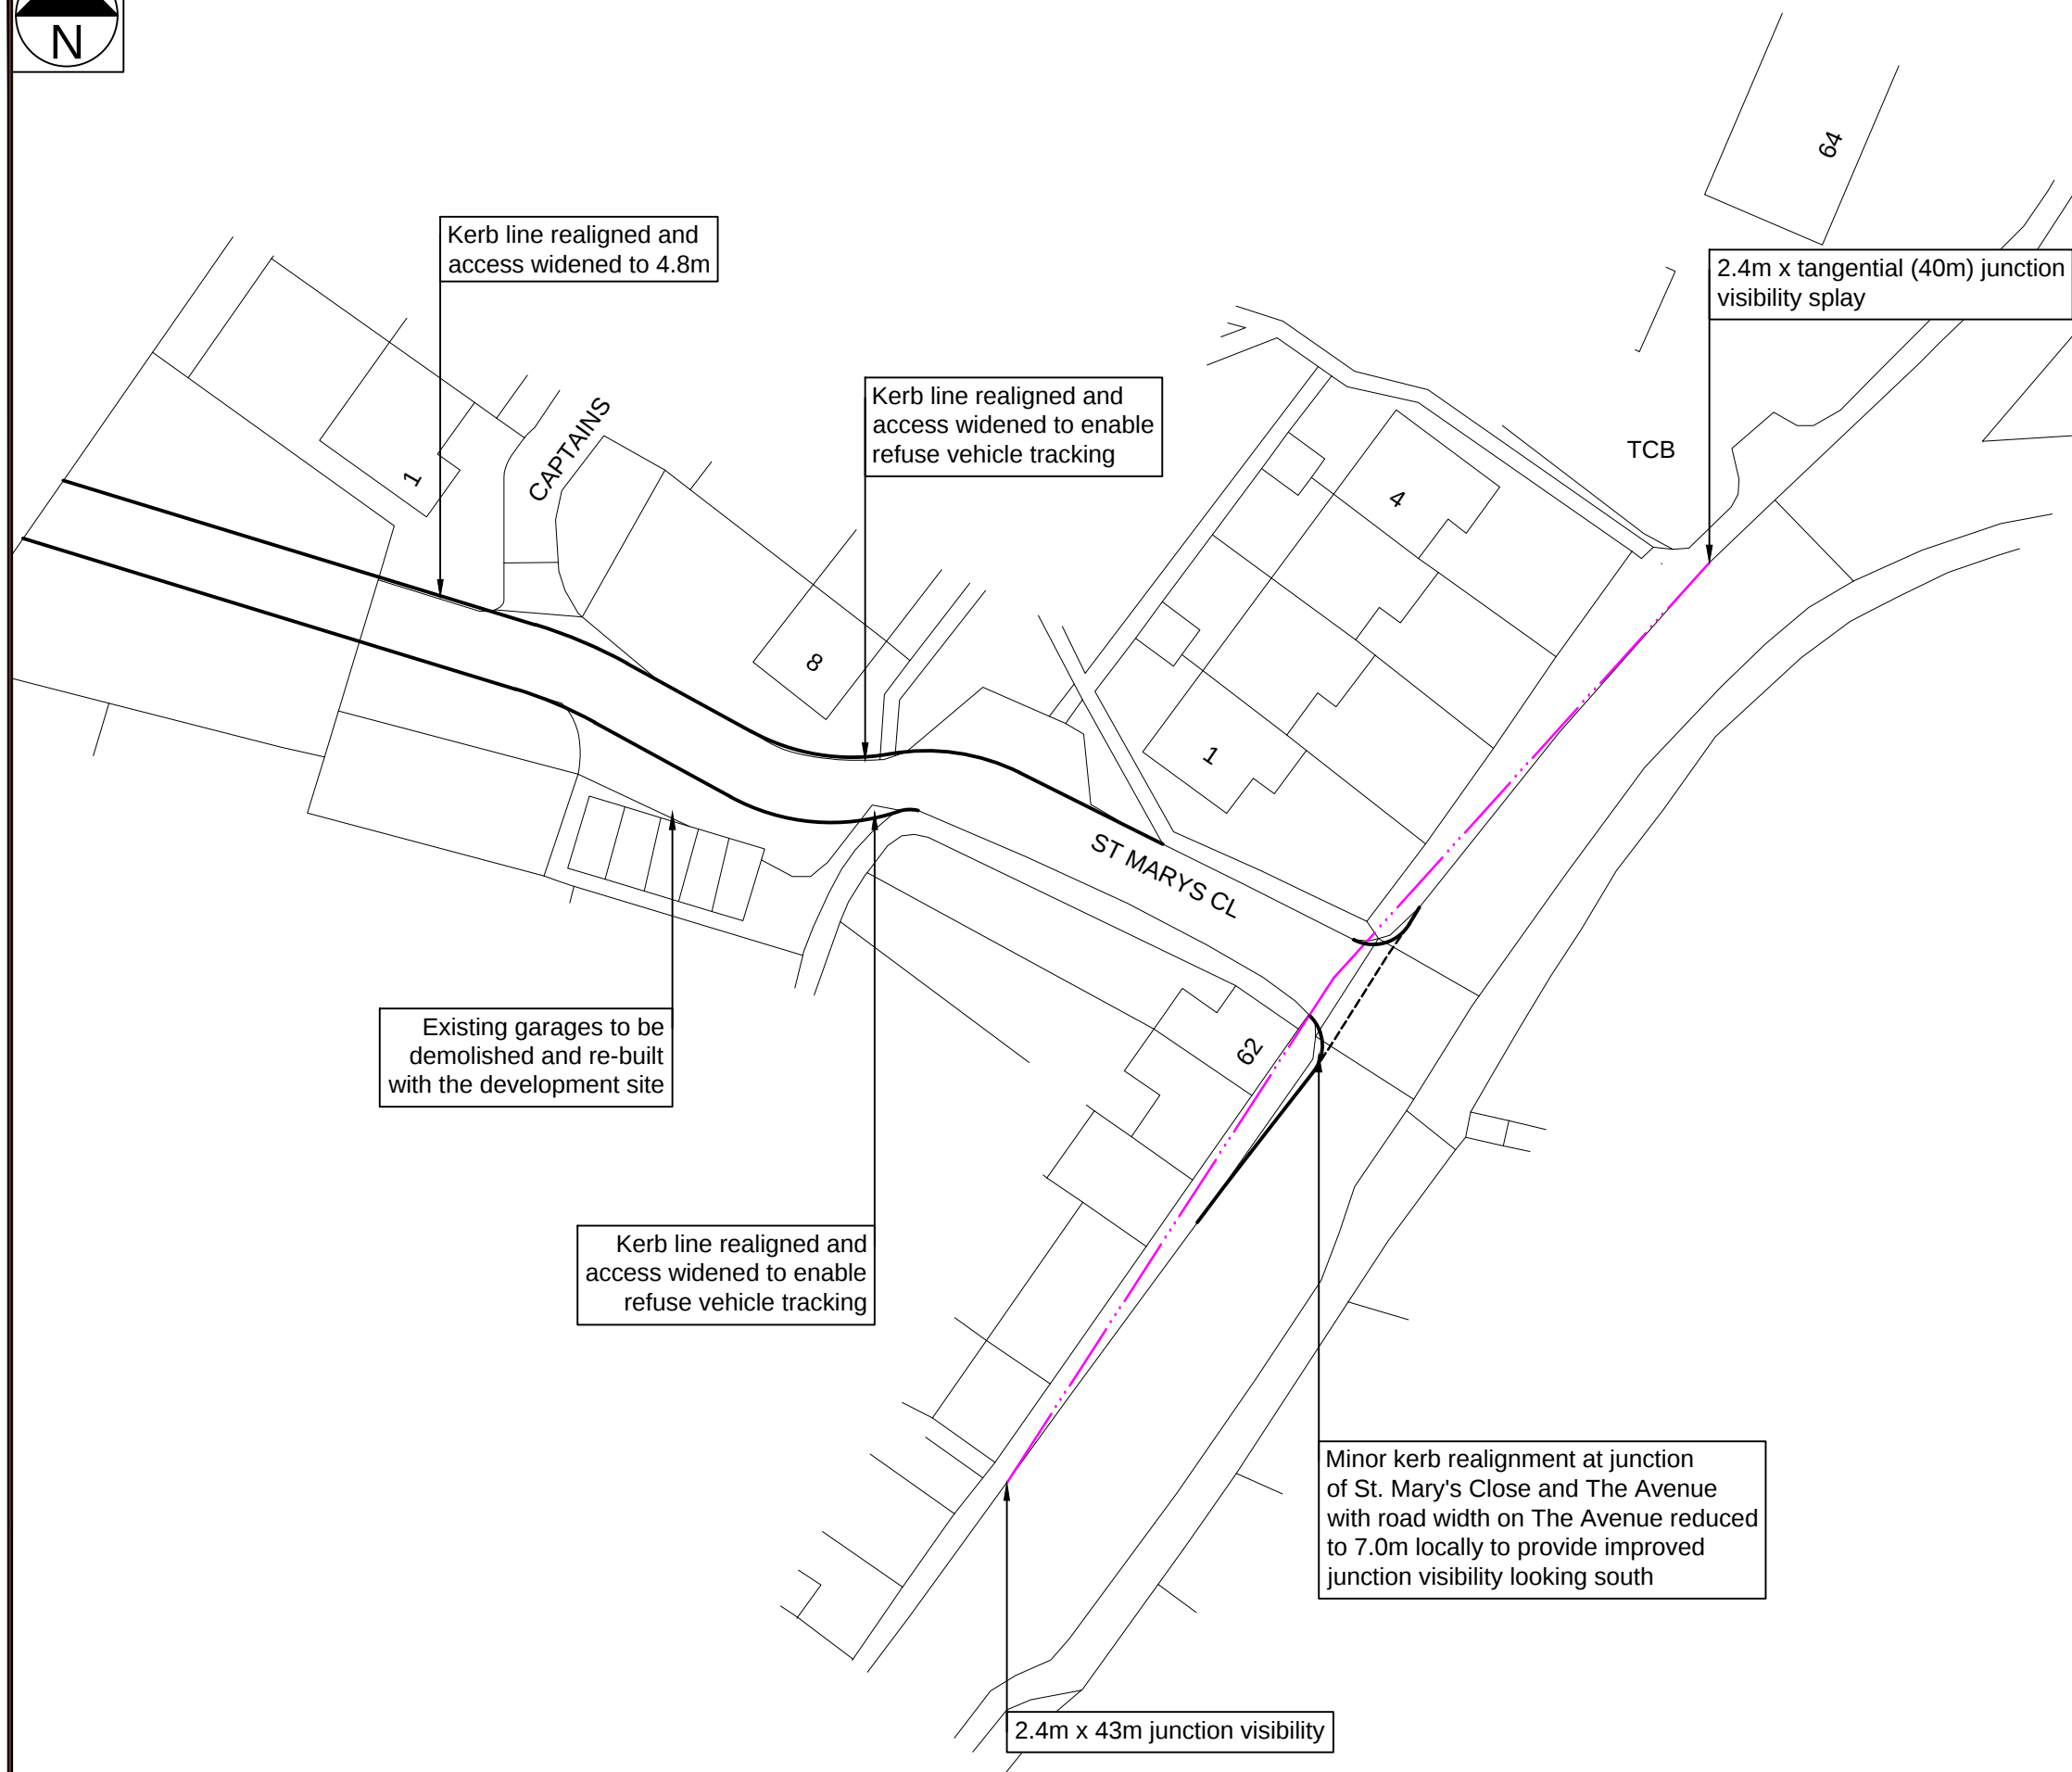

- Notes:
1. Based on OS mapping data. Works shown subject to confirmation of existing layout by topographical survey.
 2. Proposed works subject to confirmation of land ownership.

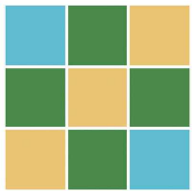

**COTSWOLD
TRANSPORT
PLANNING**

Cotswold Transport Planning Ltd
121 Promenade
Cheltenham Tel: 01242 370283
Gloucestershire cheltenham@cotswoldtp.co.uk
GL50 1NW www.cotswoldtp.co.uk

Drawing Title:
Proposed Access Arrangement

Client:
BPHA

Project:
Captain's Close, Bletsoe

Drawing No: SK01	Revision:
----------------------------	-----------

Date Drawn: 09.05.19	Issue Date: 09.05.19
--------------------------------	--------------------------------

Drawn by: MP	Checked by: CE
------------------------	--------------------------

Project Code: CTP-19-344	Scale at A3: 1:500
------------------------------------	------------------------------

Drawing Status:
INFORMATION